



1 Circulation and Buffers
C01 Scale: 1:500

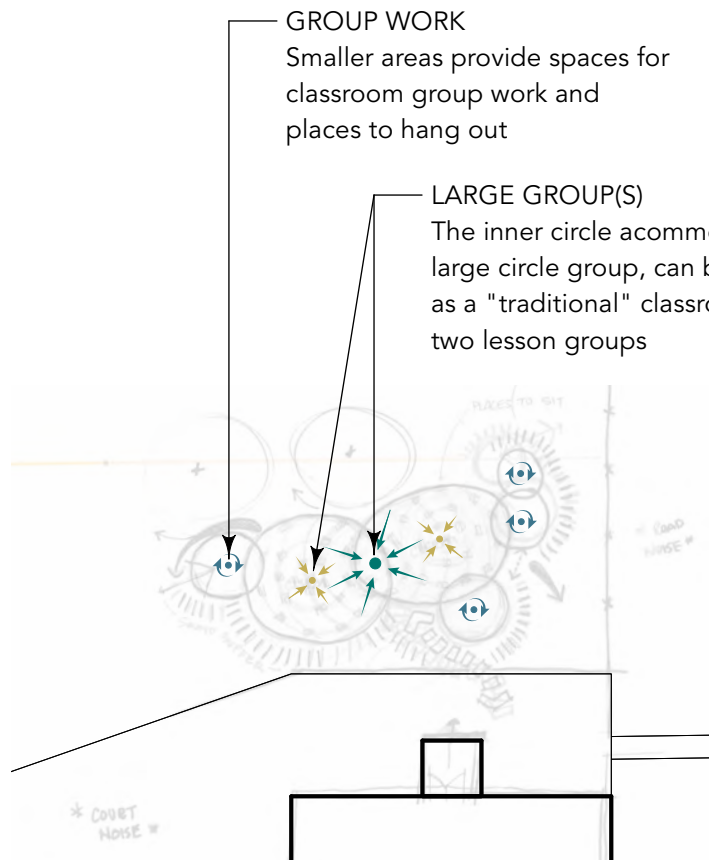

2 Direction of Focus
C01 Scale: 1:500

GARDENS
Garden space in raised planters for educational purposes, experimental planting, etc.

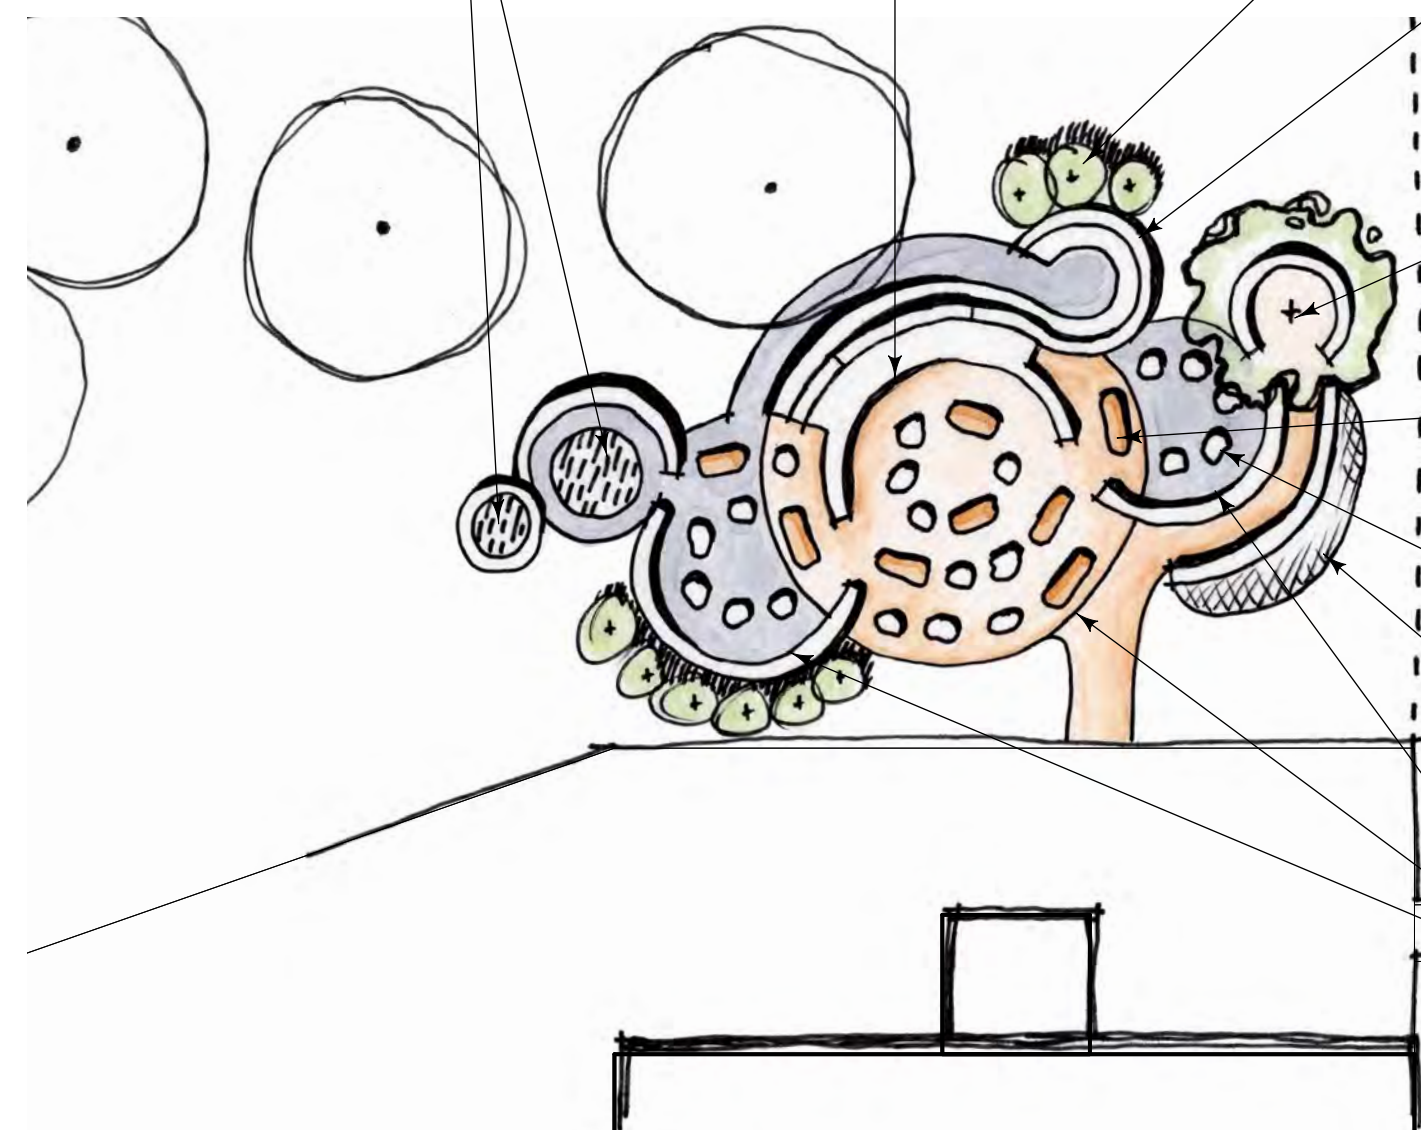

3 Sketch Design
C01 Scale: 1:200

AMPHITHEATRE STYLE
Double-sided, amphitheatre style seating provides option in centre of classroom area to conduct classes in a traditional classroom style and is also suitable for presentations and/or performances.

SMALL SHRUBS
Help define space and provide an additional barrier from road and playground distractions

CONCRETE SEAT WALL
Wall varies in height for options to sit, stand or lean. May be covered (partially or fully) with composite "wood" for additional colour, interest, and comfort.

SMALL TREE
Ornamental flowering tree provides seasonal interest educational opportunities

LIMESTONE BOULDERS
Re-use 8 (eight) existing boulders

SEAT ROCKS

PRAIRIE GRASSES
Tall grass is protected by the concrete seat walls

GATHERING AREAS
Options for one large gathering area or 2-3 smaller areas with additional space to spread out for student group work.

21-012 Lincoln Middle School		C01	<i>Little studio, deep roots.</i> little bluestem landscape architecture + design
2020-03-24	Concept Design		
1:200			
NOT FOR CONSTRUCTION			



4 Perspective Overview - View North
C02




3 Pathways - View Northwest
C02



2 Birds-eye - View Southwest
Scale: 1:500
C02



5 Outdoor Classrooms
C02

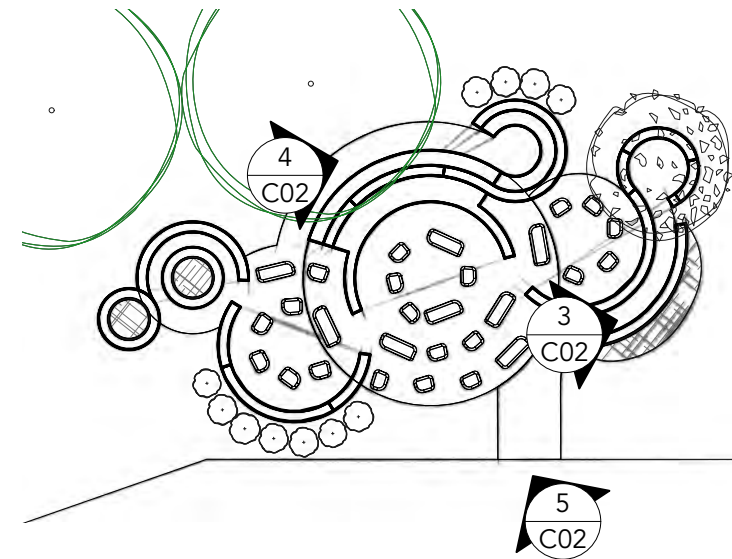

1 Key Plan
Scale: 1:300
C02

21-012 Lincoln Middle School		C02	<i>Little studio, deep roots.</i> little bluestem landscape architecture + design
2020-03-24	Concept Details		
shown			
			NOT FOR CONSTRUCTION